


**FULL CLOSURE
WHITEHALL ST SW:
FROM MCDANIEL ST SW
TO MEMORIAL DR SW
(2,400 FT)**

**FULL CLOSURE
WHITEHALL TER SW:
FROM WHITEHALL ST SW
TO DEAD END
(150 FT)**

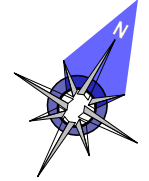


All signs & devices shall be placed in accordance to the latest provisions of the Manual on Uniform Traffic Control Devices (MUTCD) with respect to any applicable provisions from the City of Atlanta

Access to commercial/residential drives to be maintained at all times

Sign placement is approximate and may be adjusted to fit field conditions

PLANS ARE NOT TO SCALE

Page 1 of 2

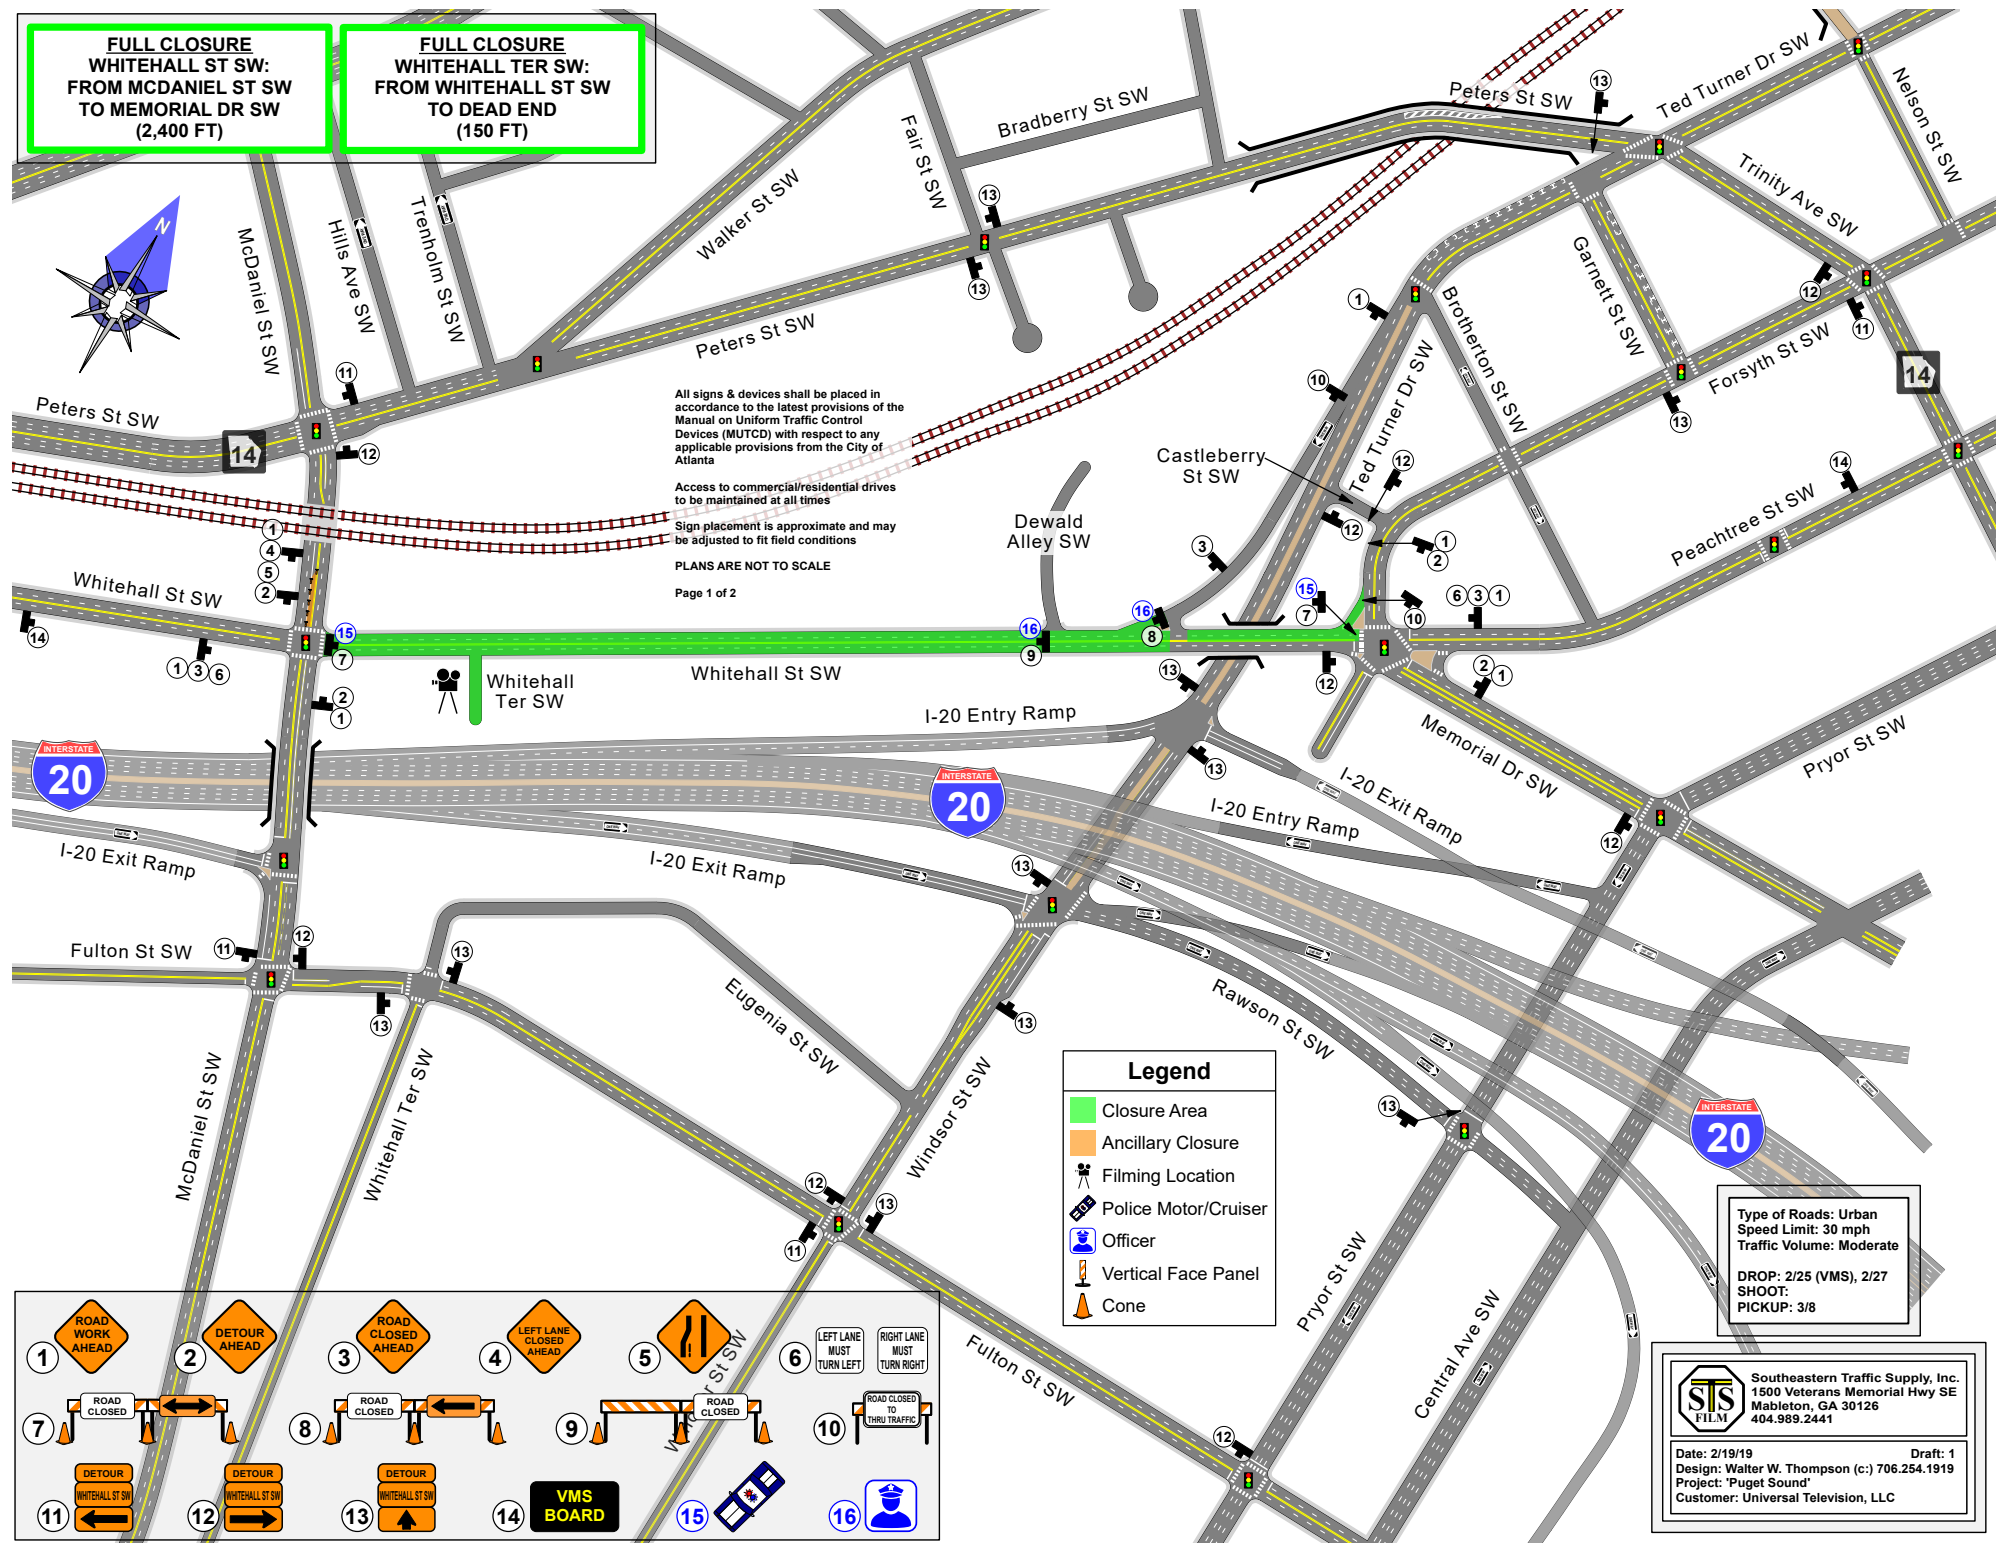

Legend

- Closure Area
- Ancillary Closure
- Filming Location
- Police Motor/Cruiser
- Officer
- Vertical Face Panel
- Cone

Type of Roads: Urban
Speed Limit: 30 mph
Traffic Volume: Moderate

DROP: 2/25 (VMS), 2/27
SHOOT:
PICKUP: 3/8


STS
FILM

Southeastern Traffic Supply, Inc.
1500 Veterans Memorial Hwy SE
Mableton, GA 30126
404.989.2441

Date: 2/19/19 Draft: 1
Design: Walter W. Thompson (c.) 706.254.1919
Project: 'Puget Sound'
Customer: Universal Television, LLC

DETOUR ROUTES

FULL CLOSURE
WHITEHALL ST SW:
FROM MCDANIEL ST SW
TO MEMORIAL DR SW
(2,400 FT)

	Southeastern Traffic Supply, Inc. 1500 Veterans Memorial Hwy SE Mableton, GA 30126 404.989.2441
	Date: 2/19/19 Design: Walter W. Thompson (c:) 706.254.1919 Project: 'Puget Sound' Customer: Universal Television, LLC

EASTBOUND WHITEHALL ST SW

<p><u>NORTHBOUND MCDANIEL ST SW</u></p> <ol style="list-style-type: none">1. Turn LEFT/ CONTINUE on McDaniel St SW2. Turn RIGHT onto Peters St SW3. CONTINUE onto Trinity Ave SW4. Turn RIGHT onto Forsyth St SW	<p><u>SOUTHBOUND MCDANIEL ST SW</u></p> <ol style="list-style-type: none">1. Turn RIGHT/ CONTINUE on McDaniel St SW2. Turn LEFT onto Fulton St SW3. Turn LEFT onto Windsor St SW4. Turn RIGHT onto Castleberry St SW5. Turn RIGHT onto Forsyth St SW
--	---

SOUTHBOUND PEACHTREE ST SW

<p><u>WESTBOUND MEMORIAL DR SW</u></p> <ol style="list-style-type: none">1. Turn RIGHT/CONTINUE on Forsyth St SW2. Turn LEFT onto Trinity Ave SW3. CONTINUE onto Peters St SW4. Turn LEFT onto McDaniel St SW	<p><u>SOUTHBOUND FORSYTH ST SW</u></p> <ol style="list-style-type: none">1. Turn LEFT/CONTINUE on Memorial Dr SW2. Turn RIGHT onto Pryor St SW3. Turn RIGHT onto Fulton St SW4. Turn RIGHT onto McDaniel St SW
---	--

All signs & devices shall be placed in accordance to the latest provisions of the Manual on Uniform Traffic Control Devices (MUTCD) with respect to any applicable provisions from the City of Atlanta

Access to commercial/residential drives to be maintained at all times

Sign placement is approximate and may be adjusted to fit field conditions

PLANS ARE NOT TO SCALE